



# BOUNDARY SURVEY

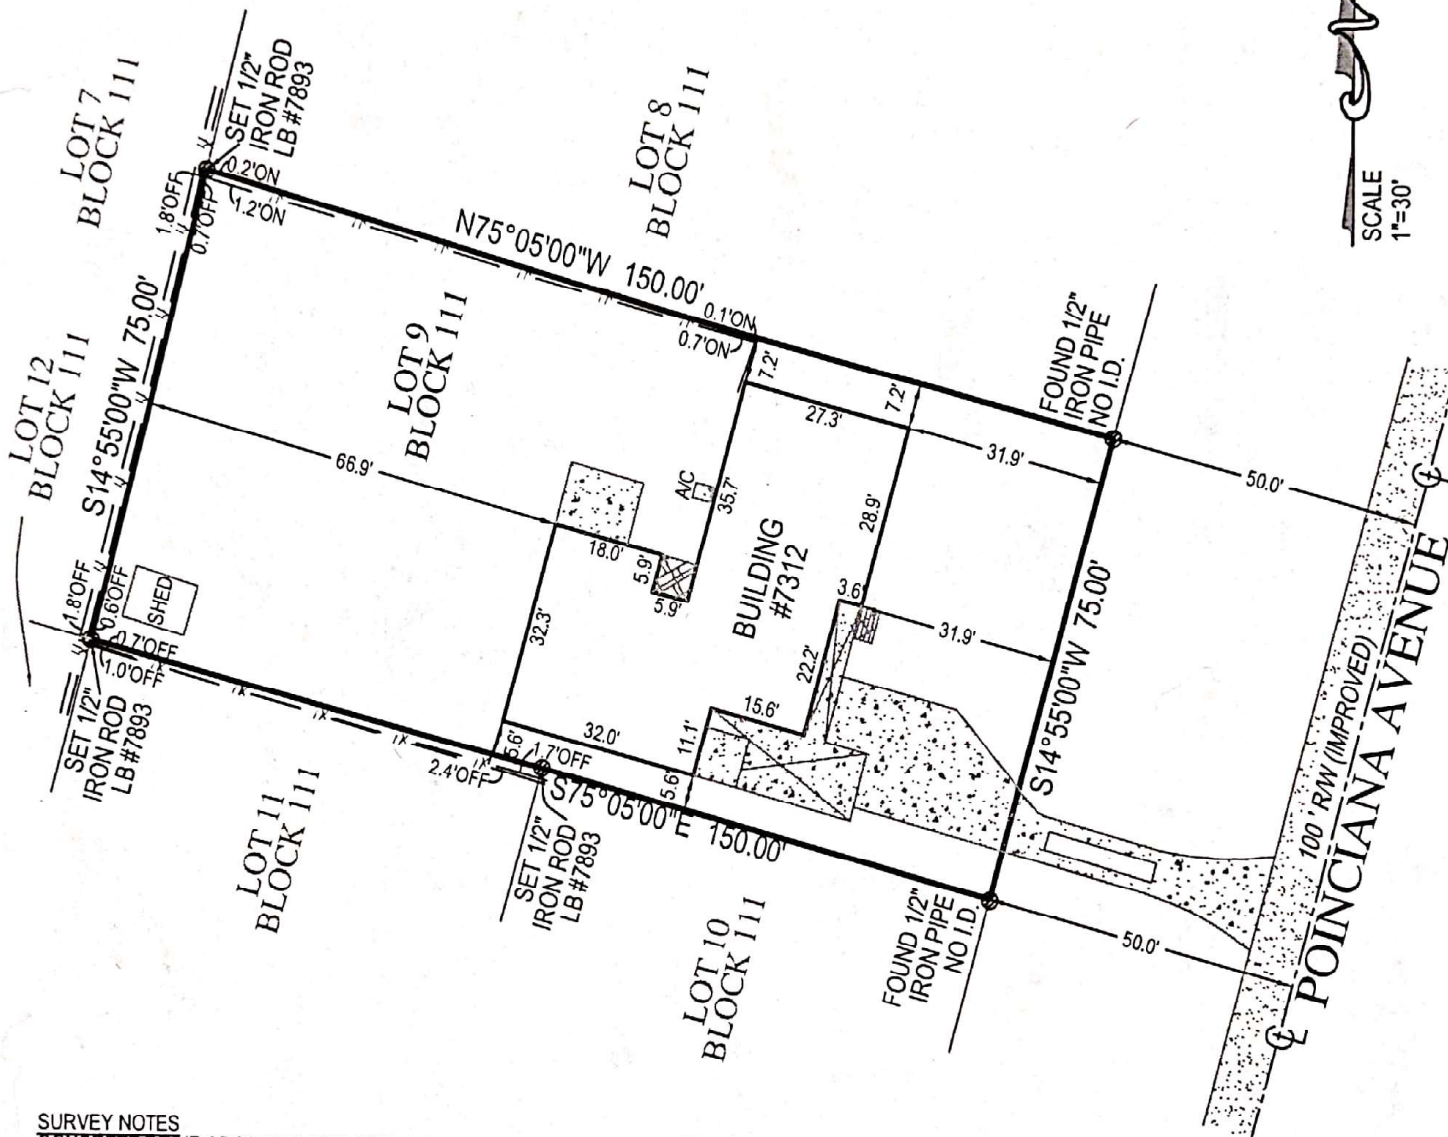

**SURVEY NOTES**

CONCRETE DRIVE CROSSING INTO RW ON SOUTH EASTERLY SIDE OF LOT.

THERE ARE FENCES NEAR THE BOUNDARY OF THE PROPERTY.

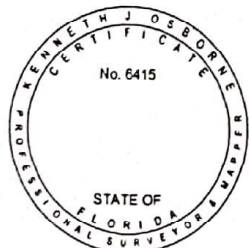

**SURVEYORS CERTIFICATE**

I HEREBY CERTIFY THAT THIS BOUNDARY SURVEY IS A TRUE AND CORRECT REPRESENTATION OF A SURVEY PREPARED UNDER MY DIRECTION. NOT VALID WITHOUT AN AUTHENTICATED ELECTRONIC SIGNATURE AND AUTHENTICATED ELECTRONIC SEAL, OR A RAISED EMBOSSED SEAL AND SIGNATURE.

*Kenneth Osborne*

**Kenneth Osborne**

Digitally signed by  
Kenneth Osborne  
Date: 2019.07.02  
19:40:14 -04'00'



LB #7893

**SERVING FLORIDA**

6250 N. MILITARY TRAIL, SUITE 102  
WEST PALM BEACH, FL 33407  
PHONE (561) 640-4800  
STATEWIDE PHONE (800) 226-4807  
STATEWIDE FACSIMILE (800) 741-0576  
WEBSITE: <http://targetsurveying.net>

(SIGNED)

KENNETH J OSBORNE  
PROFESSIONAL SURVEYOR AND MAPPER #6415